


SIDE VIEW

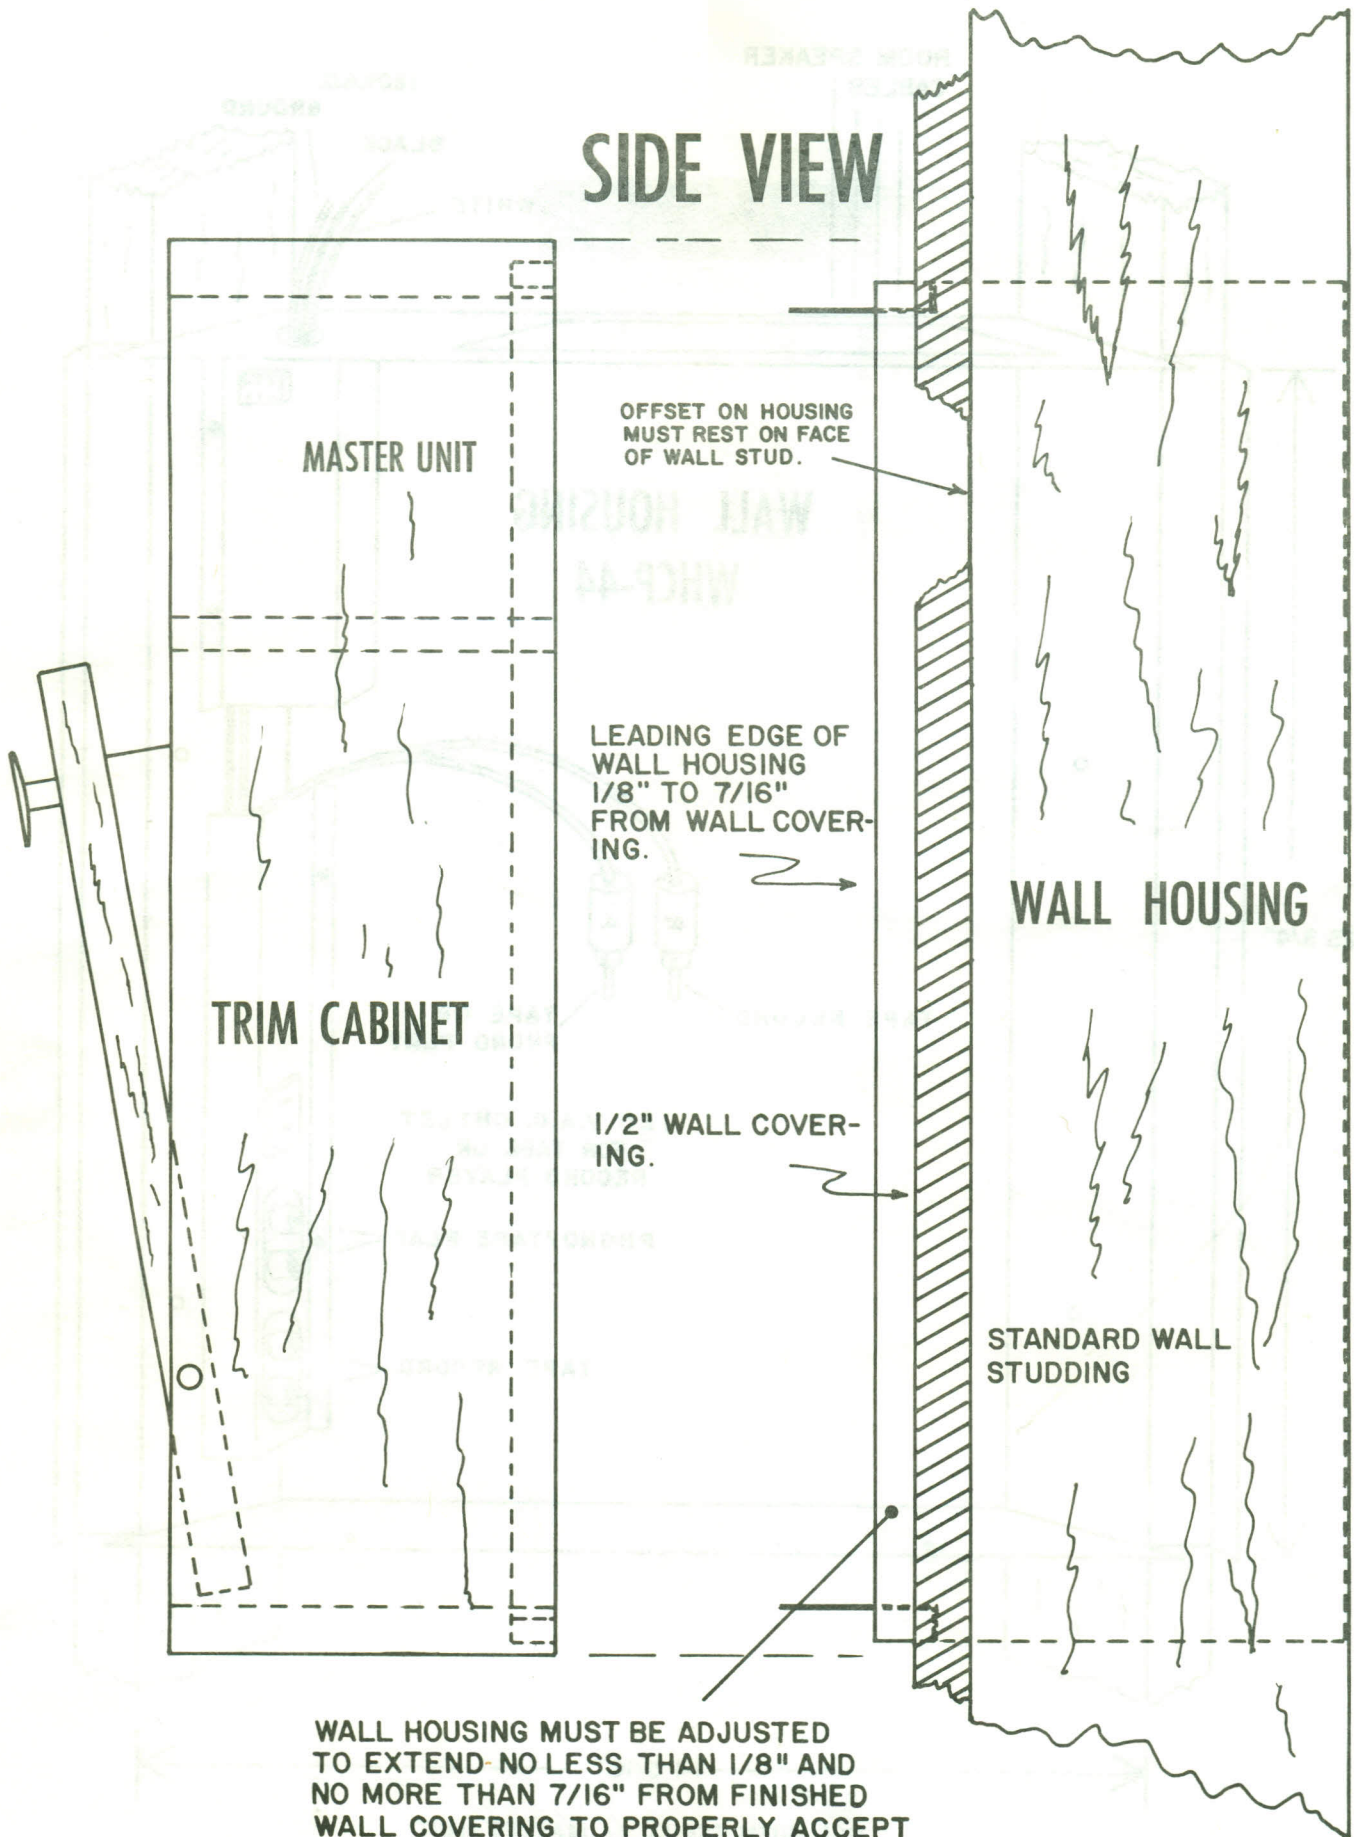

WALL HOUSING MUST BE ADJUSTED TO EXTEND NO LESS THAN 1/8" AND NO MORE THAN 7/16" FROM FINISHED WALL COVERING TO PROPERLY ACCEPT WOODEN CABINET TRIM.